
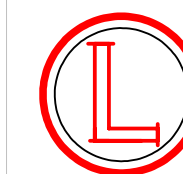
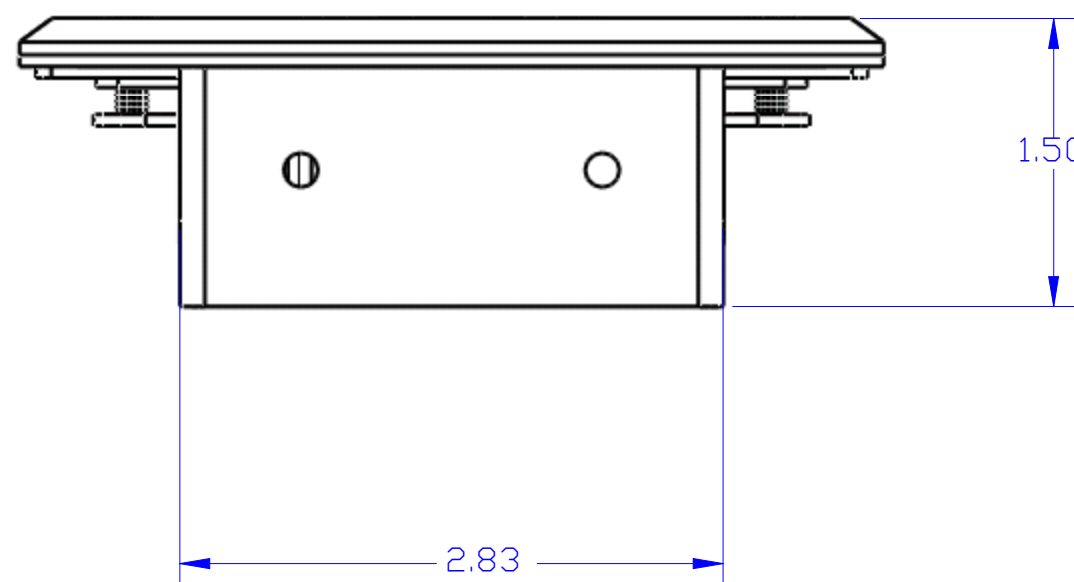
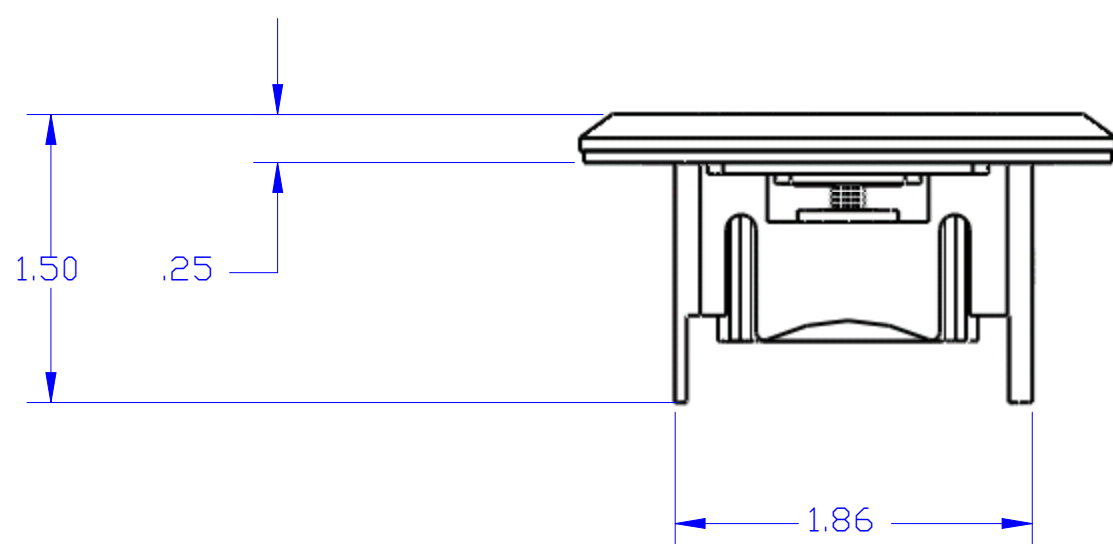
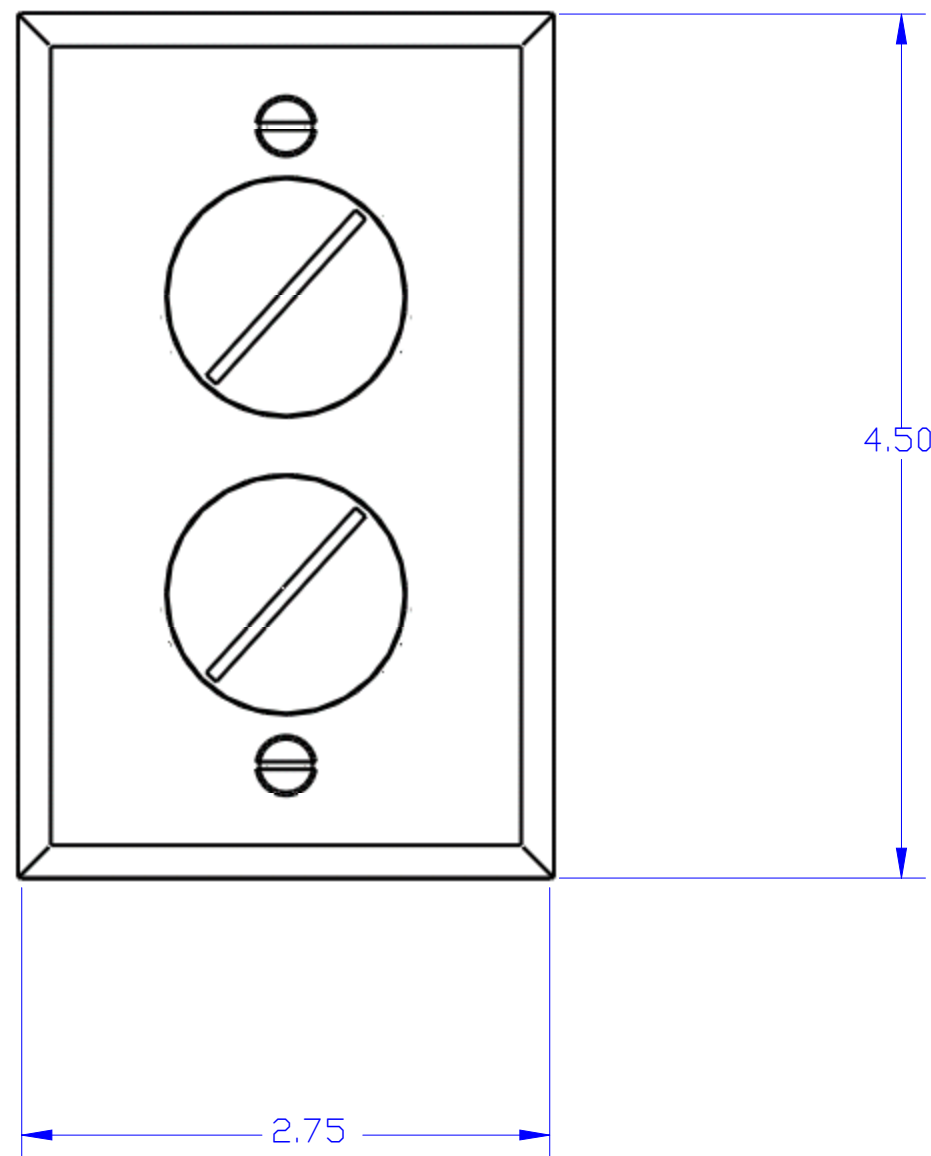


DESCRIPTION:
NICKEL SILVER, RECESSED FLOOR PLATE
ASSEMBLY (DUPLEX RECEPTACLE)

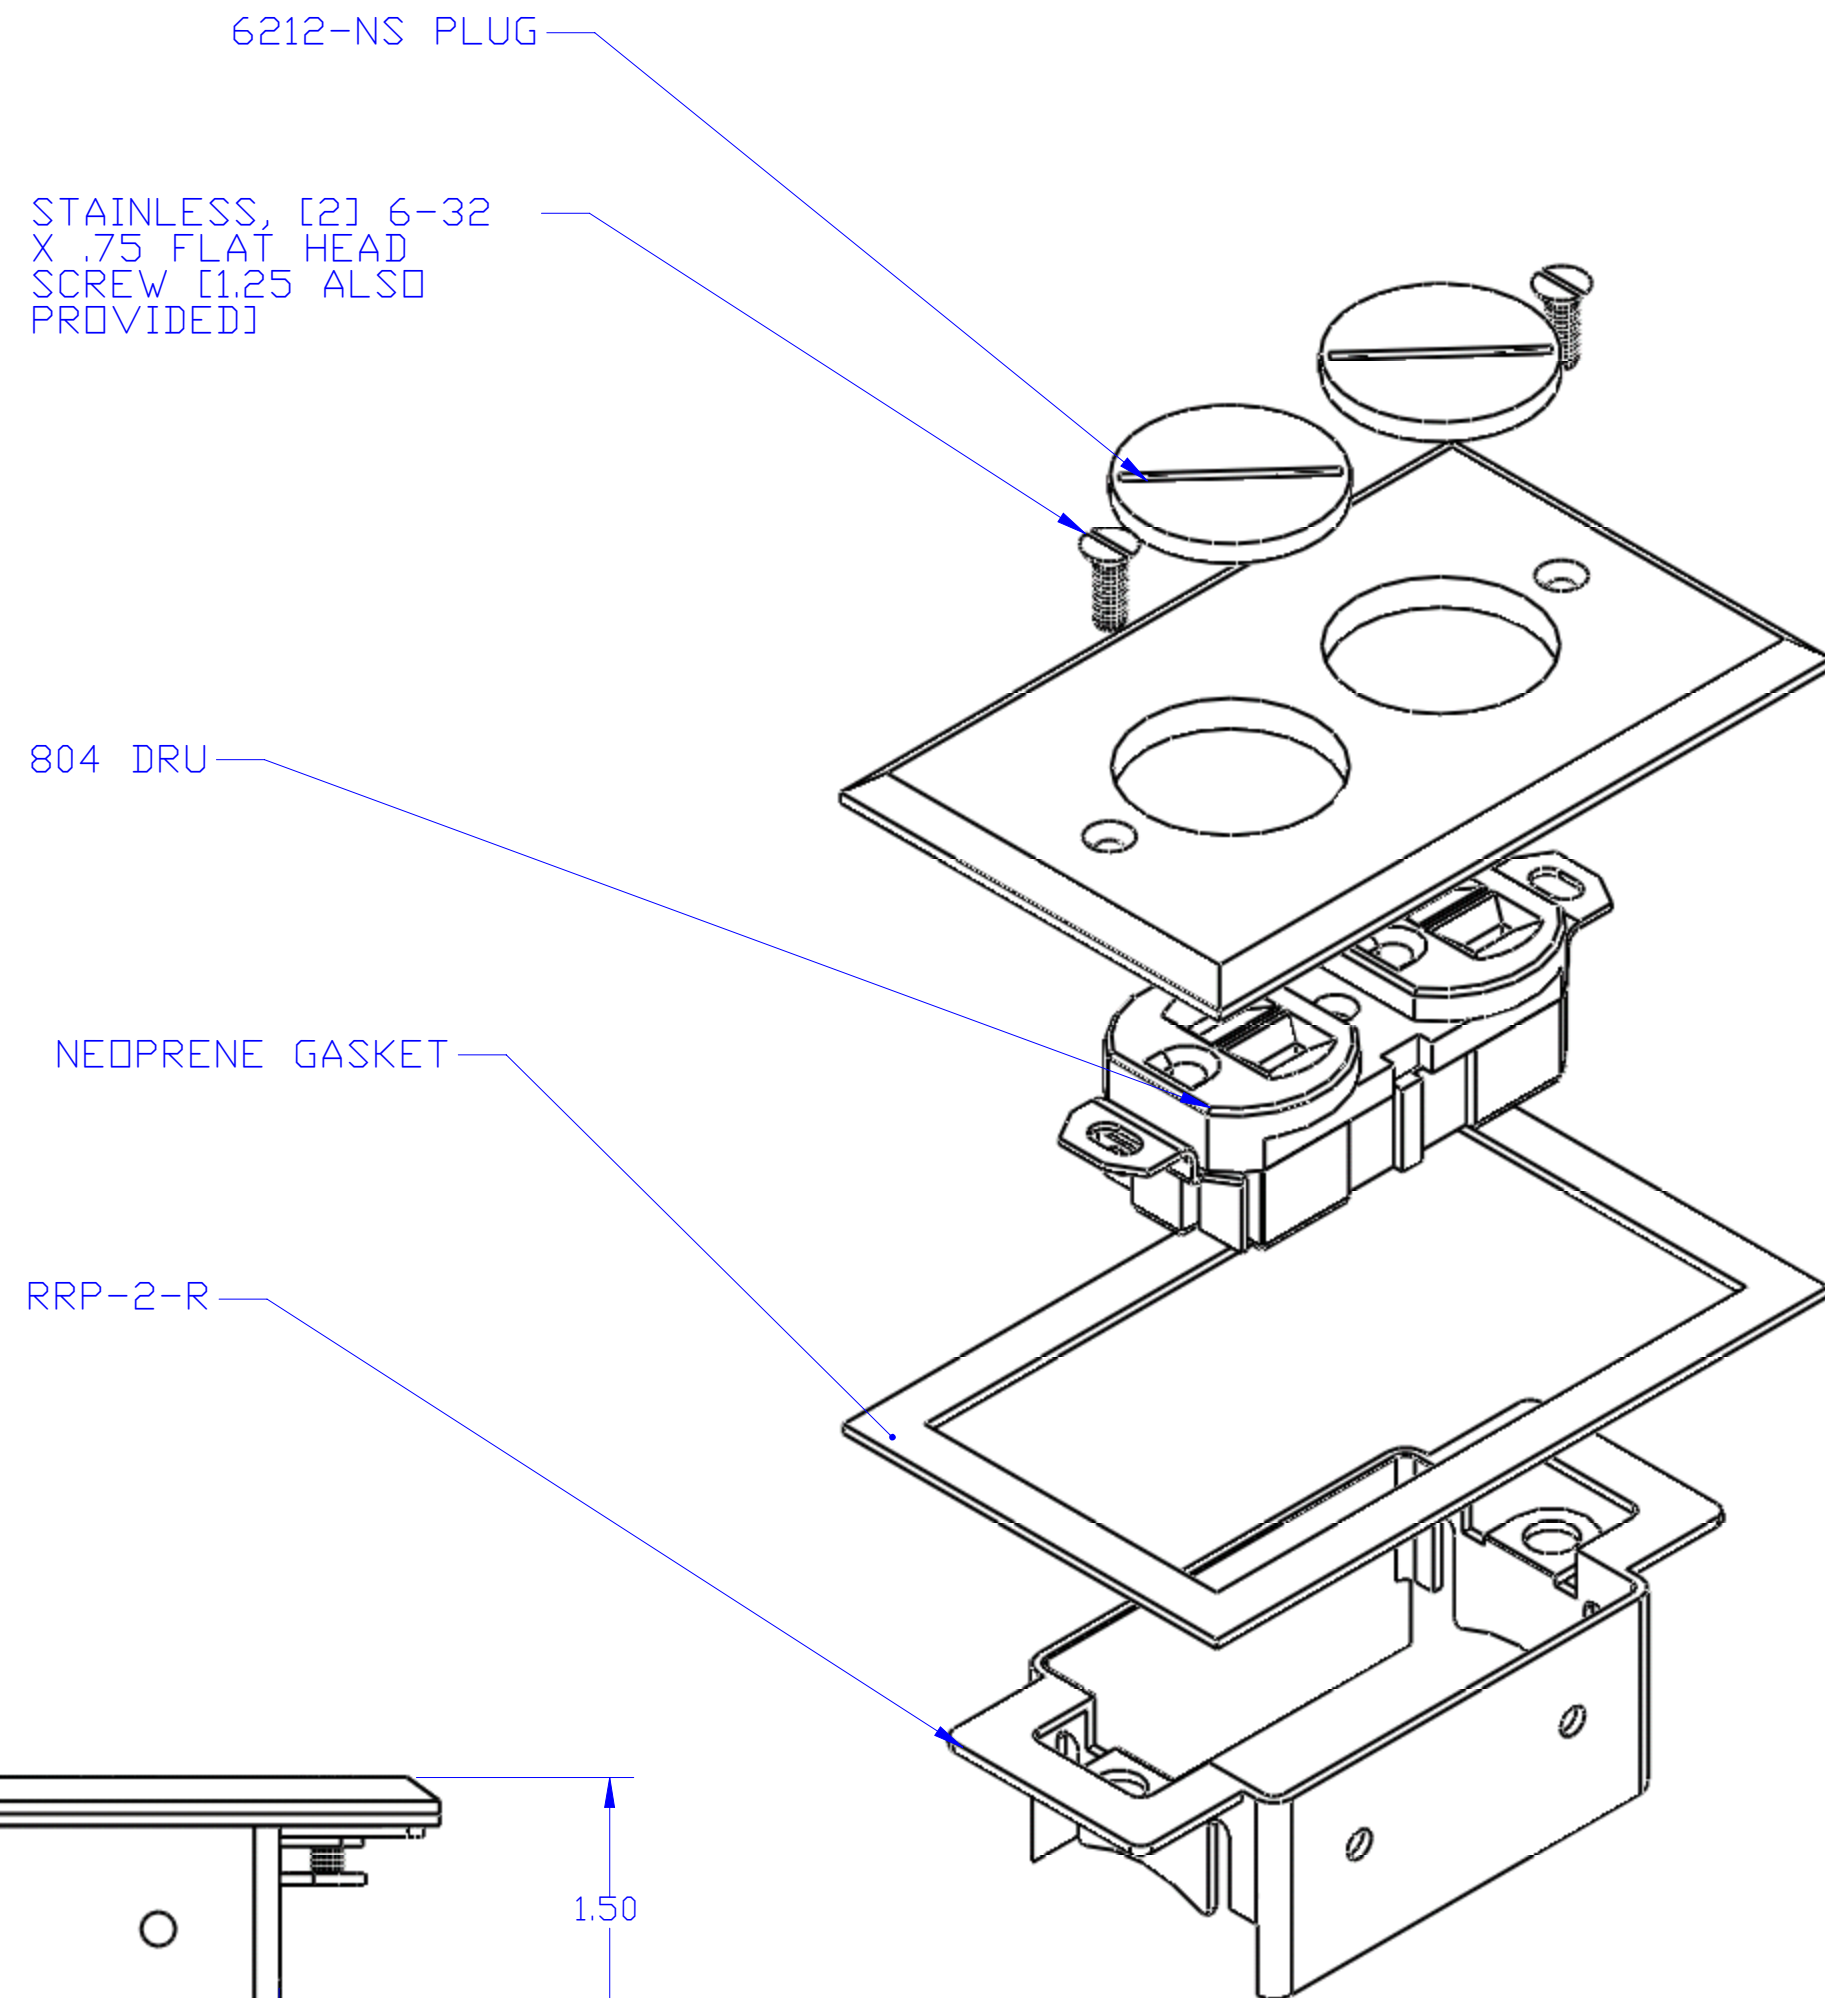

**LEW ELECTRIC
FITTINGS COMPANY**
SERVING THE ELCTRICAL INDUSTRY SINCE 1901
1801 W. St. Charles Rd. Maywood, IL 60153
PHONE: 708-345-2075

UNLESS OTHERWISE SPECIFIED: DIMENSIONS ARE IN INCHES TOLERANCES: FRACTIONAL ± ANGULAR: MACH ± BEND ± TWO PLACE DECIMAL ± THREE PLACE DECIMAL ± INTERPRET GEOMETRIC TOLERANCING PER: MATERIAL FINISH DO NOT SCALE DRAWING	DRAWN	NAME P.J.G.	DATE 11/30/2007	TITLE: RRP-2-NS	
	COMMENTS:			SIZE C	DWG. NO. 1001110
				REV A	
				WEIGHT:	SHEET 5 OF 12